


# PIANTA PIANO SOPPALCO

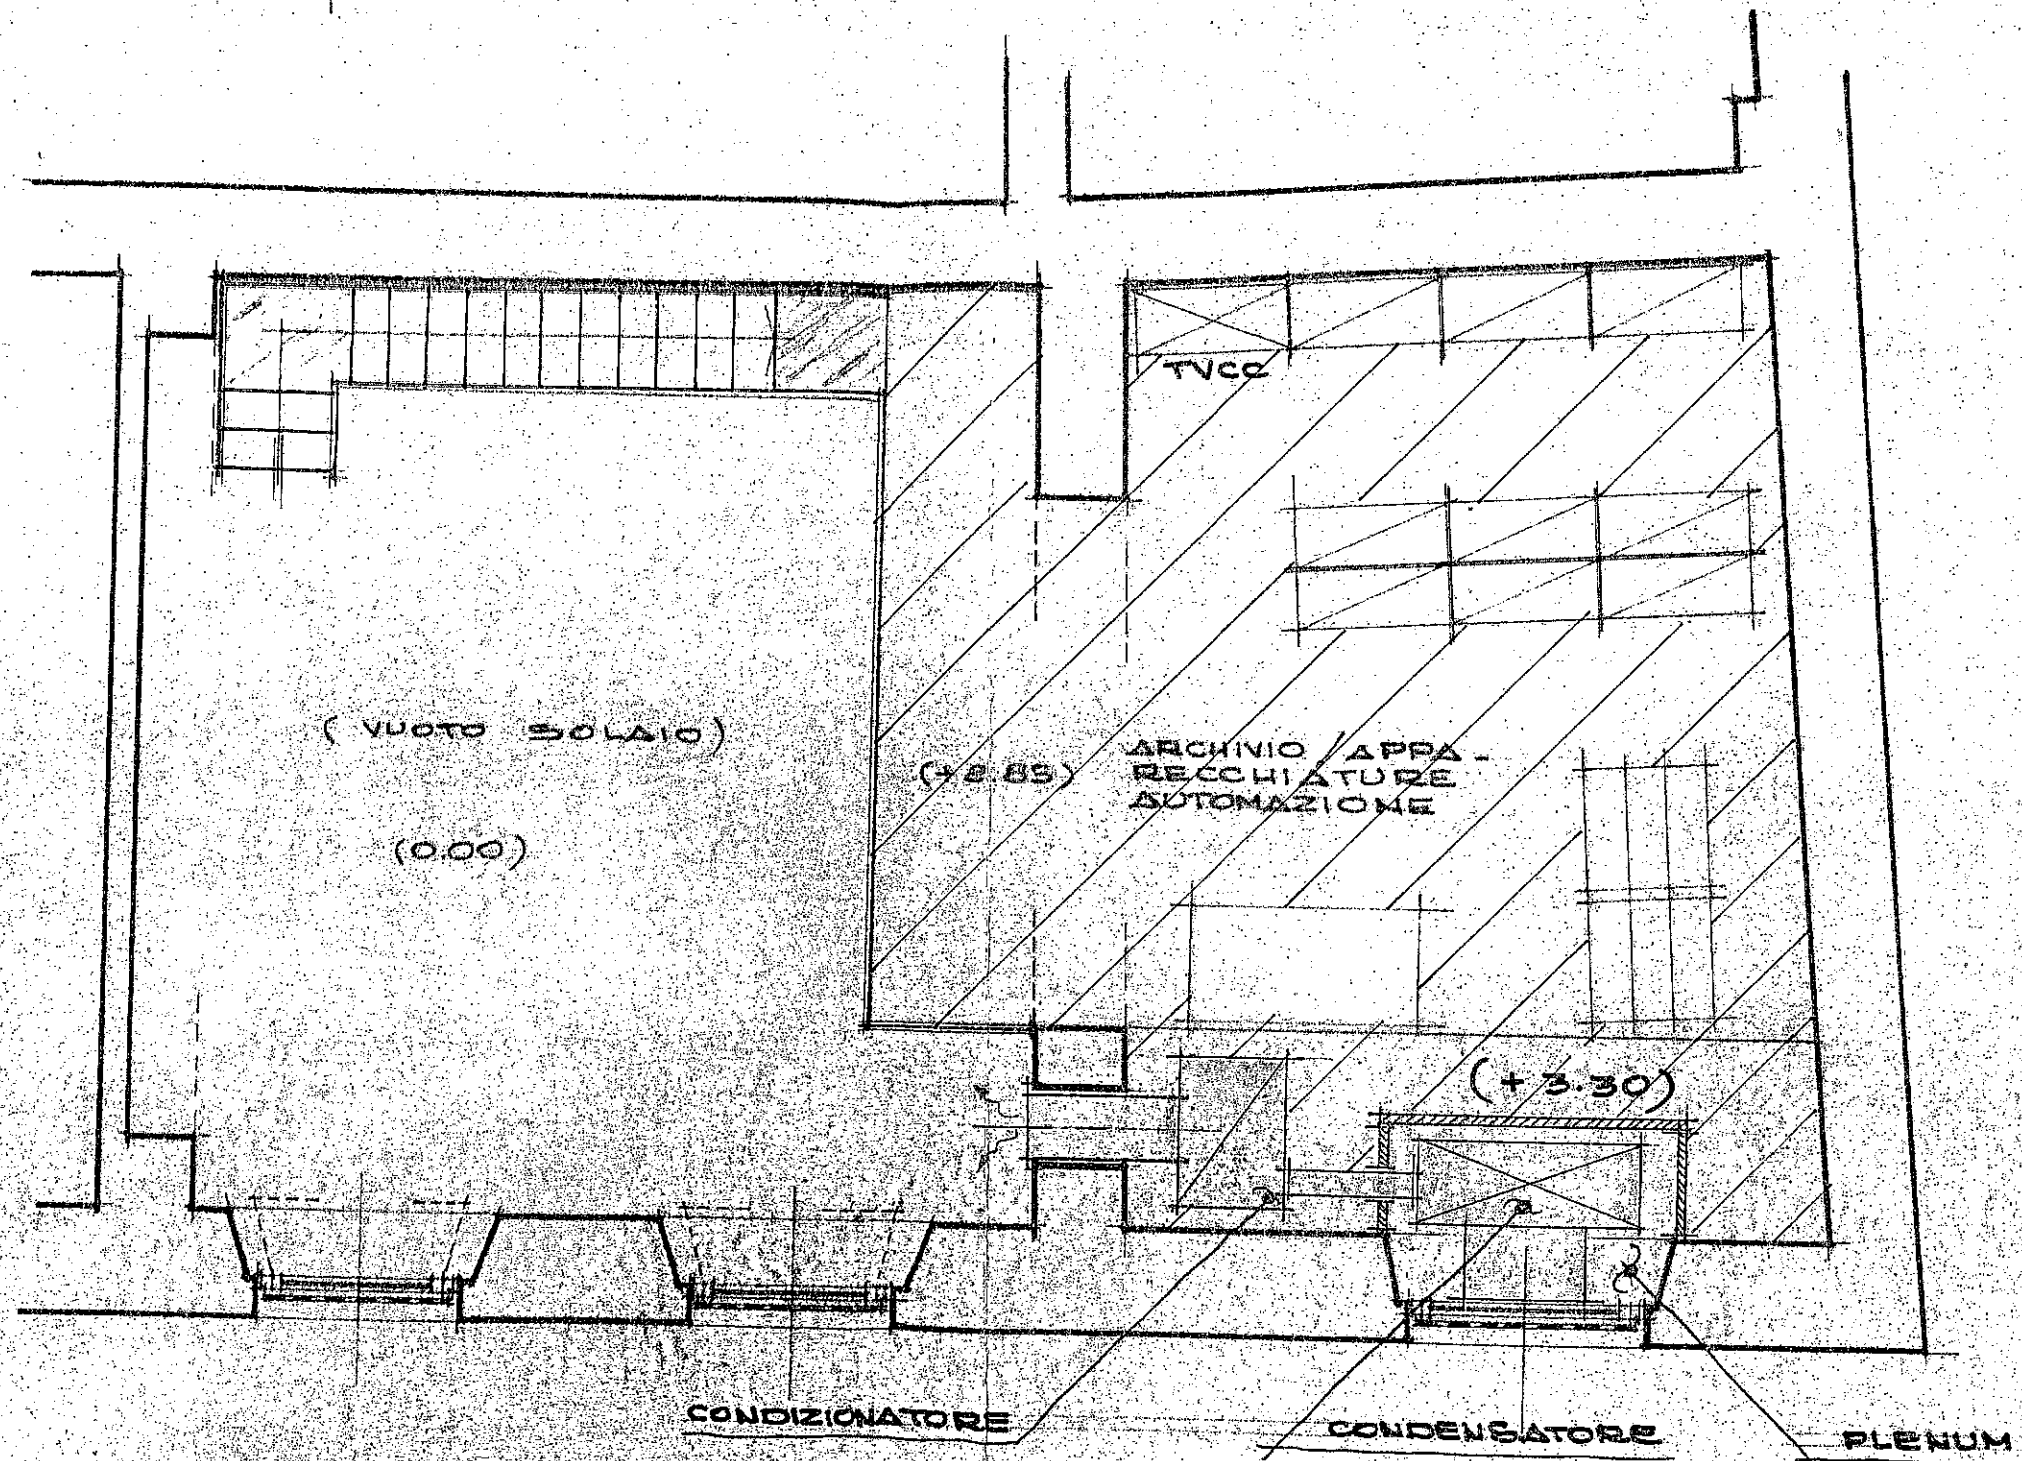

# PIANTA PIANO TERRENO

X