
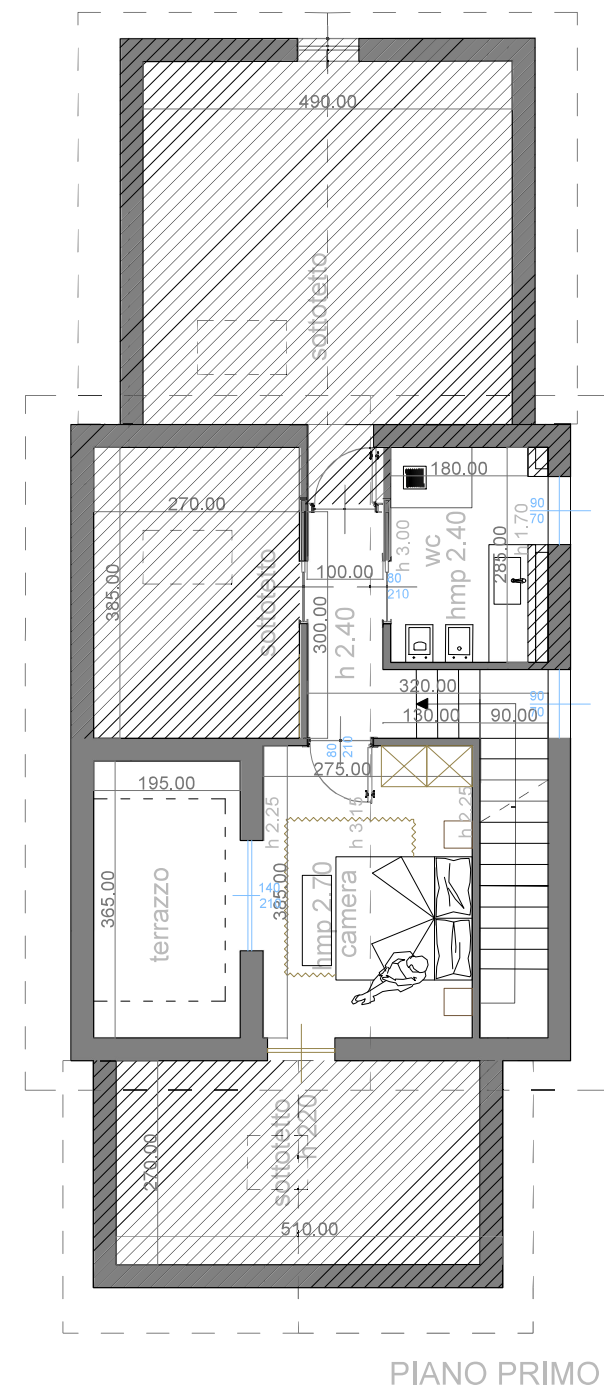


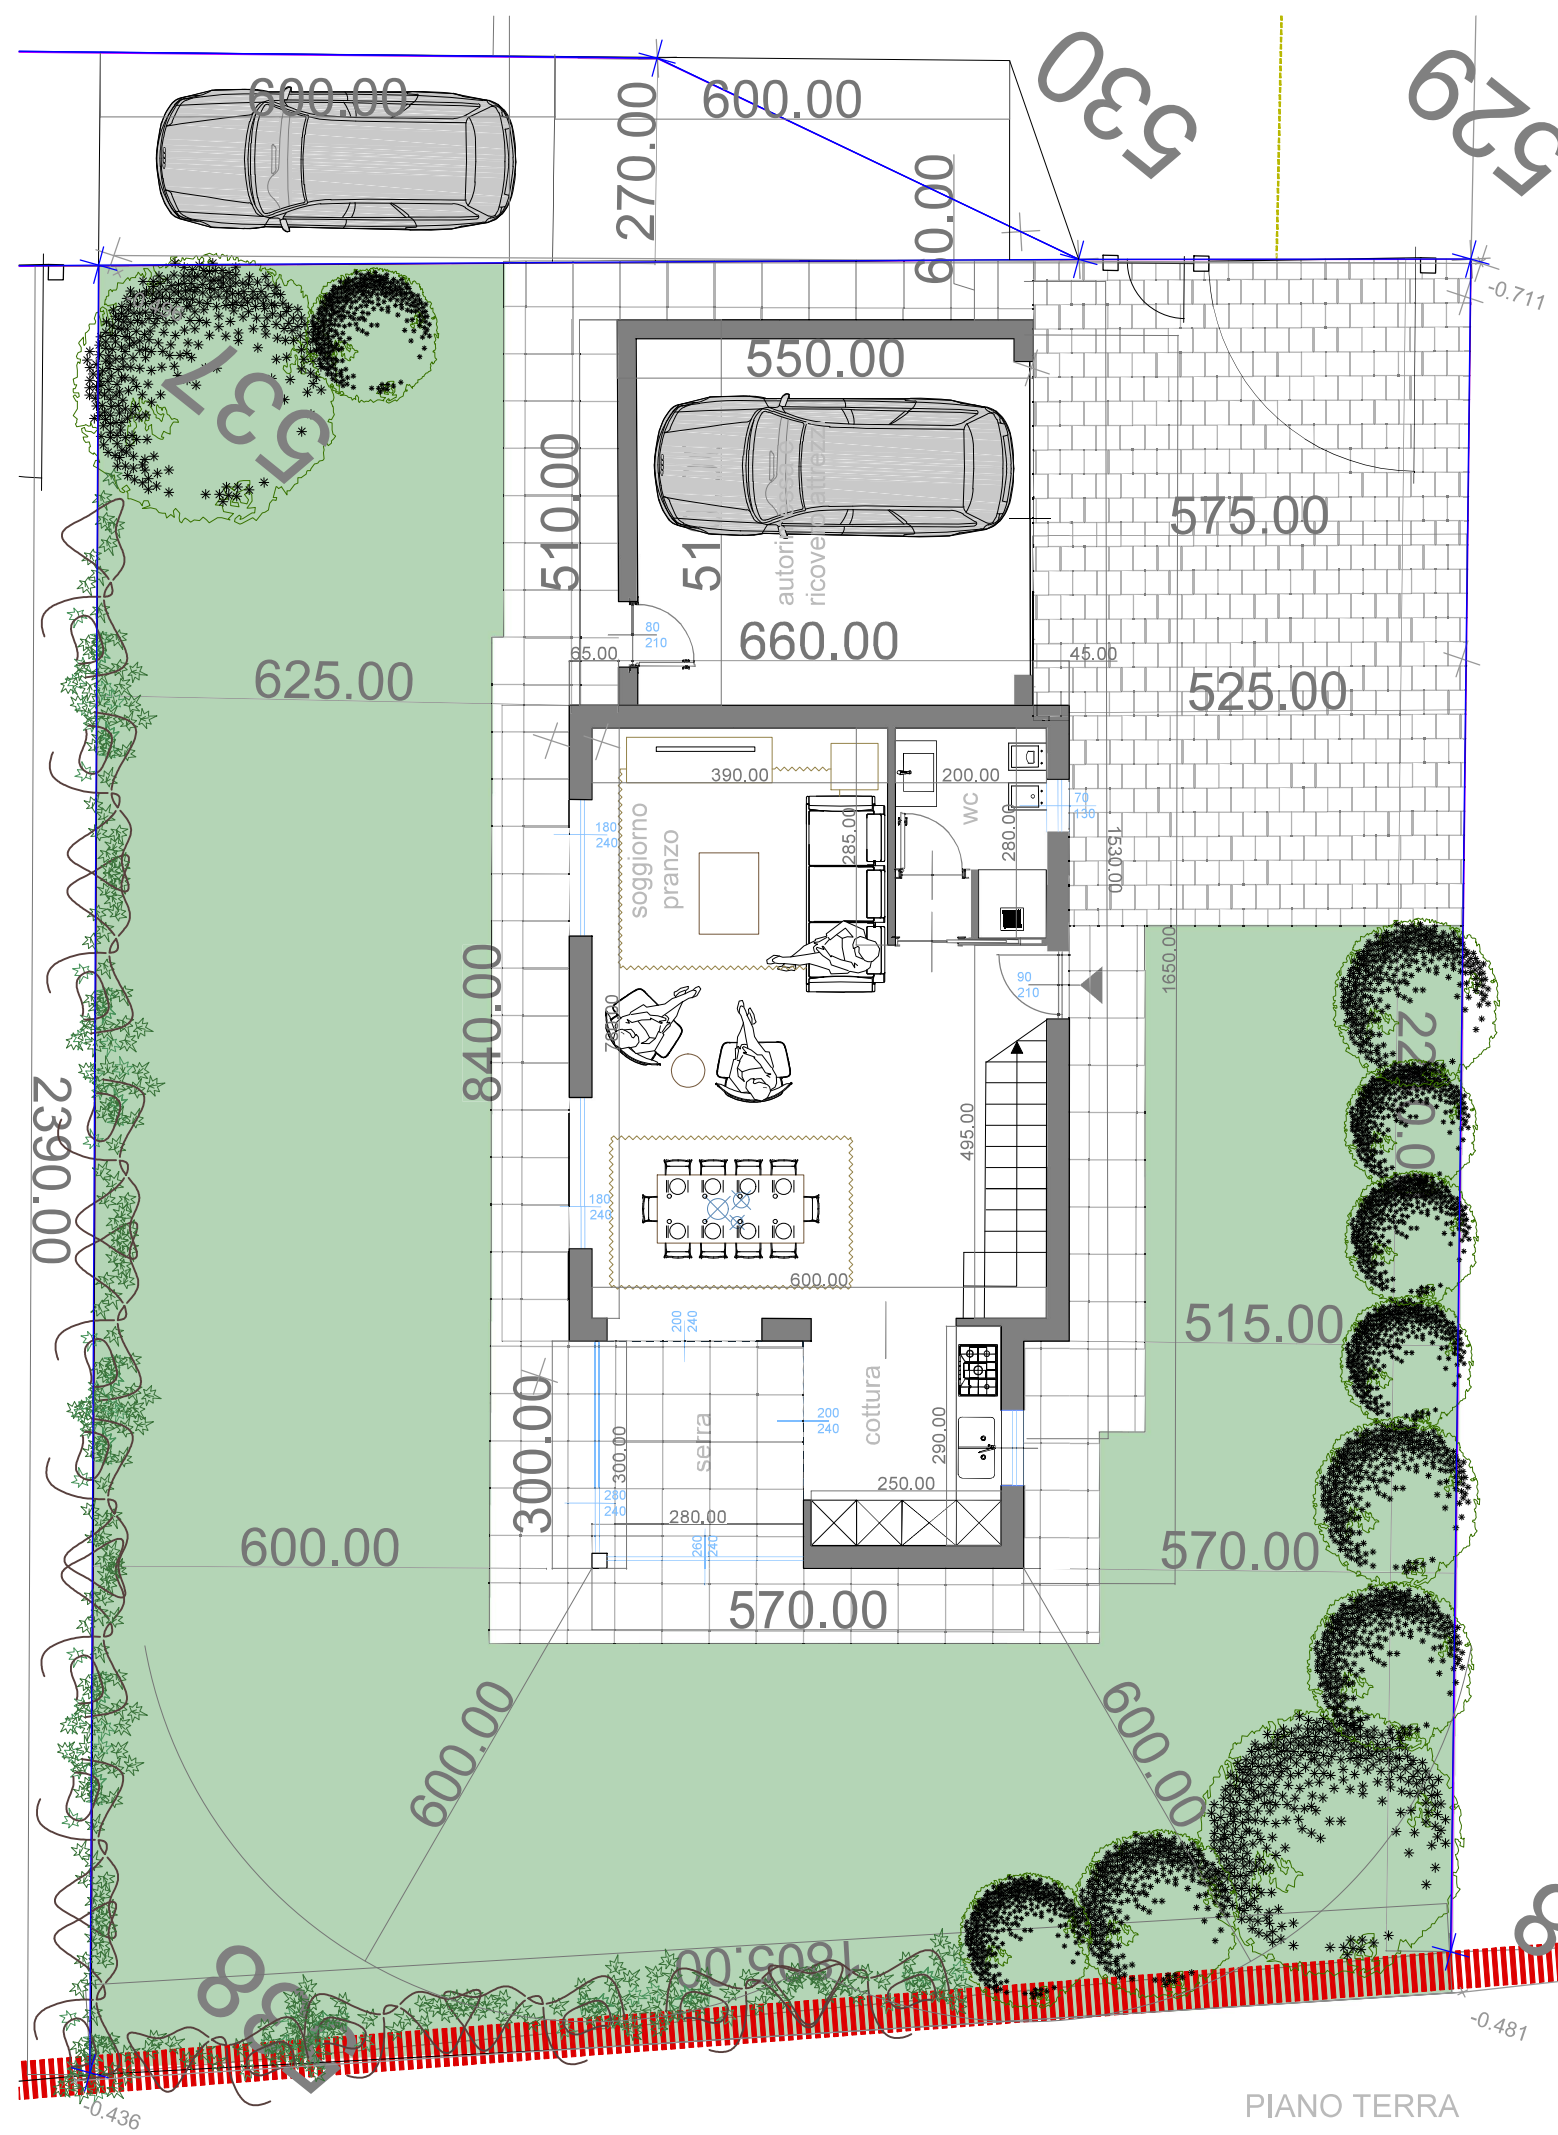

RAI

soggiorno/cottura mq $48.48 \times \frac{1}{8} = 6.06$
 sup. aeroill. mq $8.64 > 6.06$

soggiorno/cottura/serra mq $56.19 \times \frac{1}{8} = 7.02$
 sup. aeroill. mq $9.00 > 7.02$

camera $10.58 \times \frac{1}{8} = 1.32$
 sup. aeroill. mq $2.94 > 1.32$